





LOW WALL

HIGH WALL

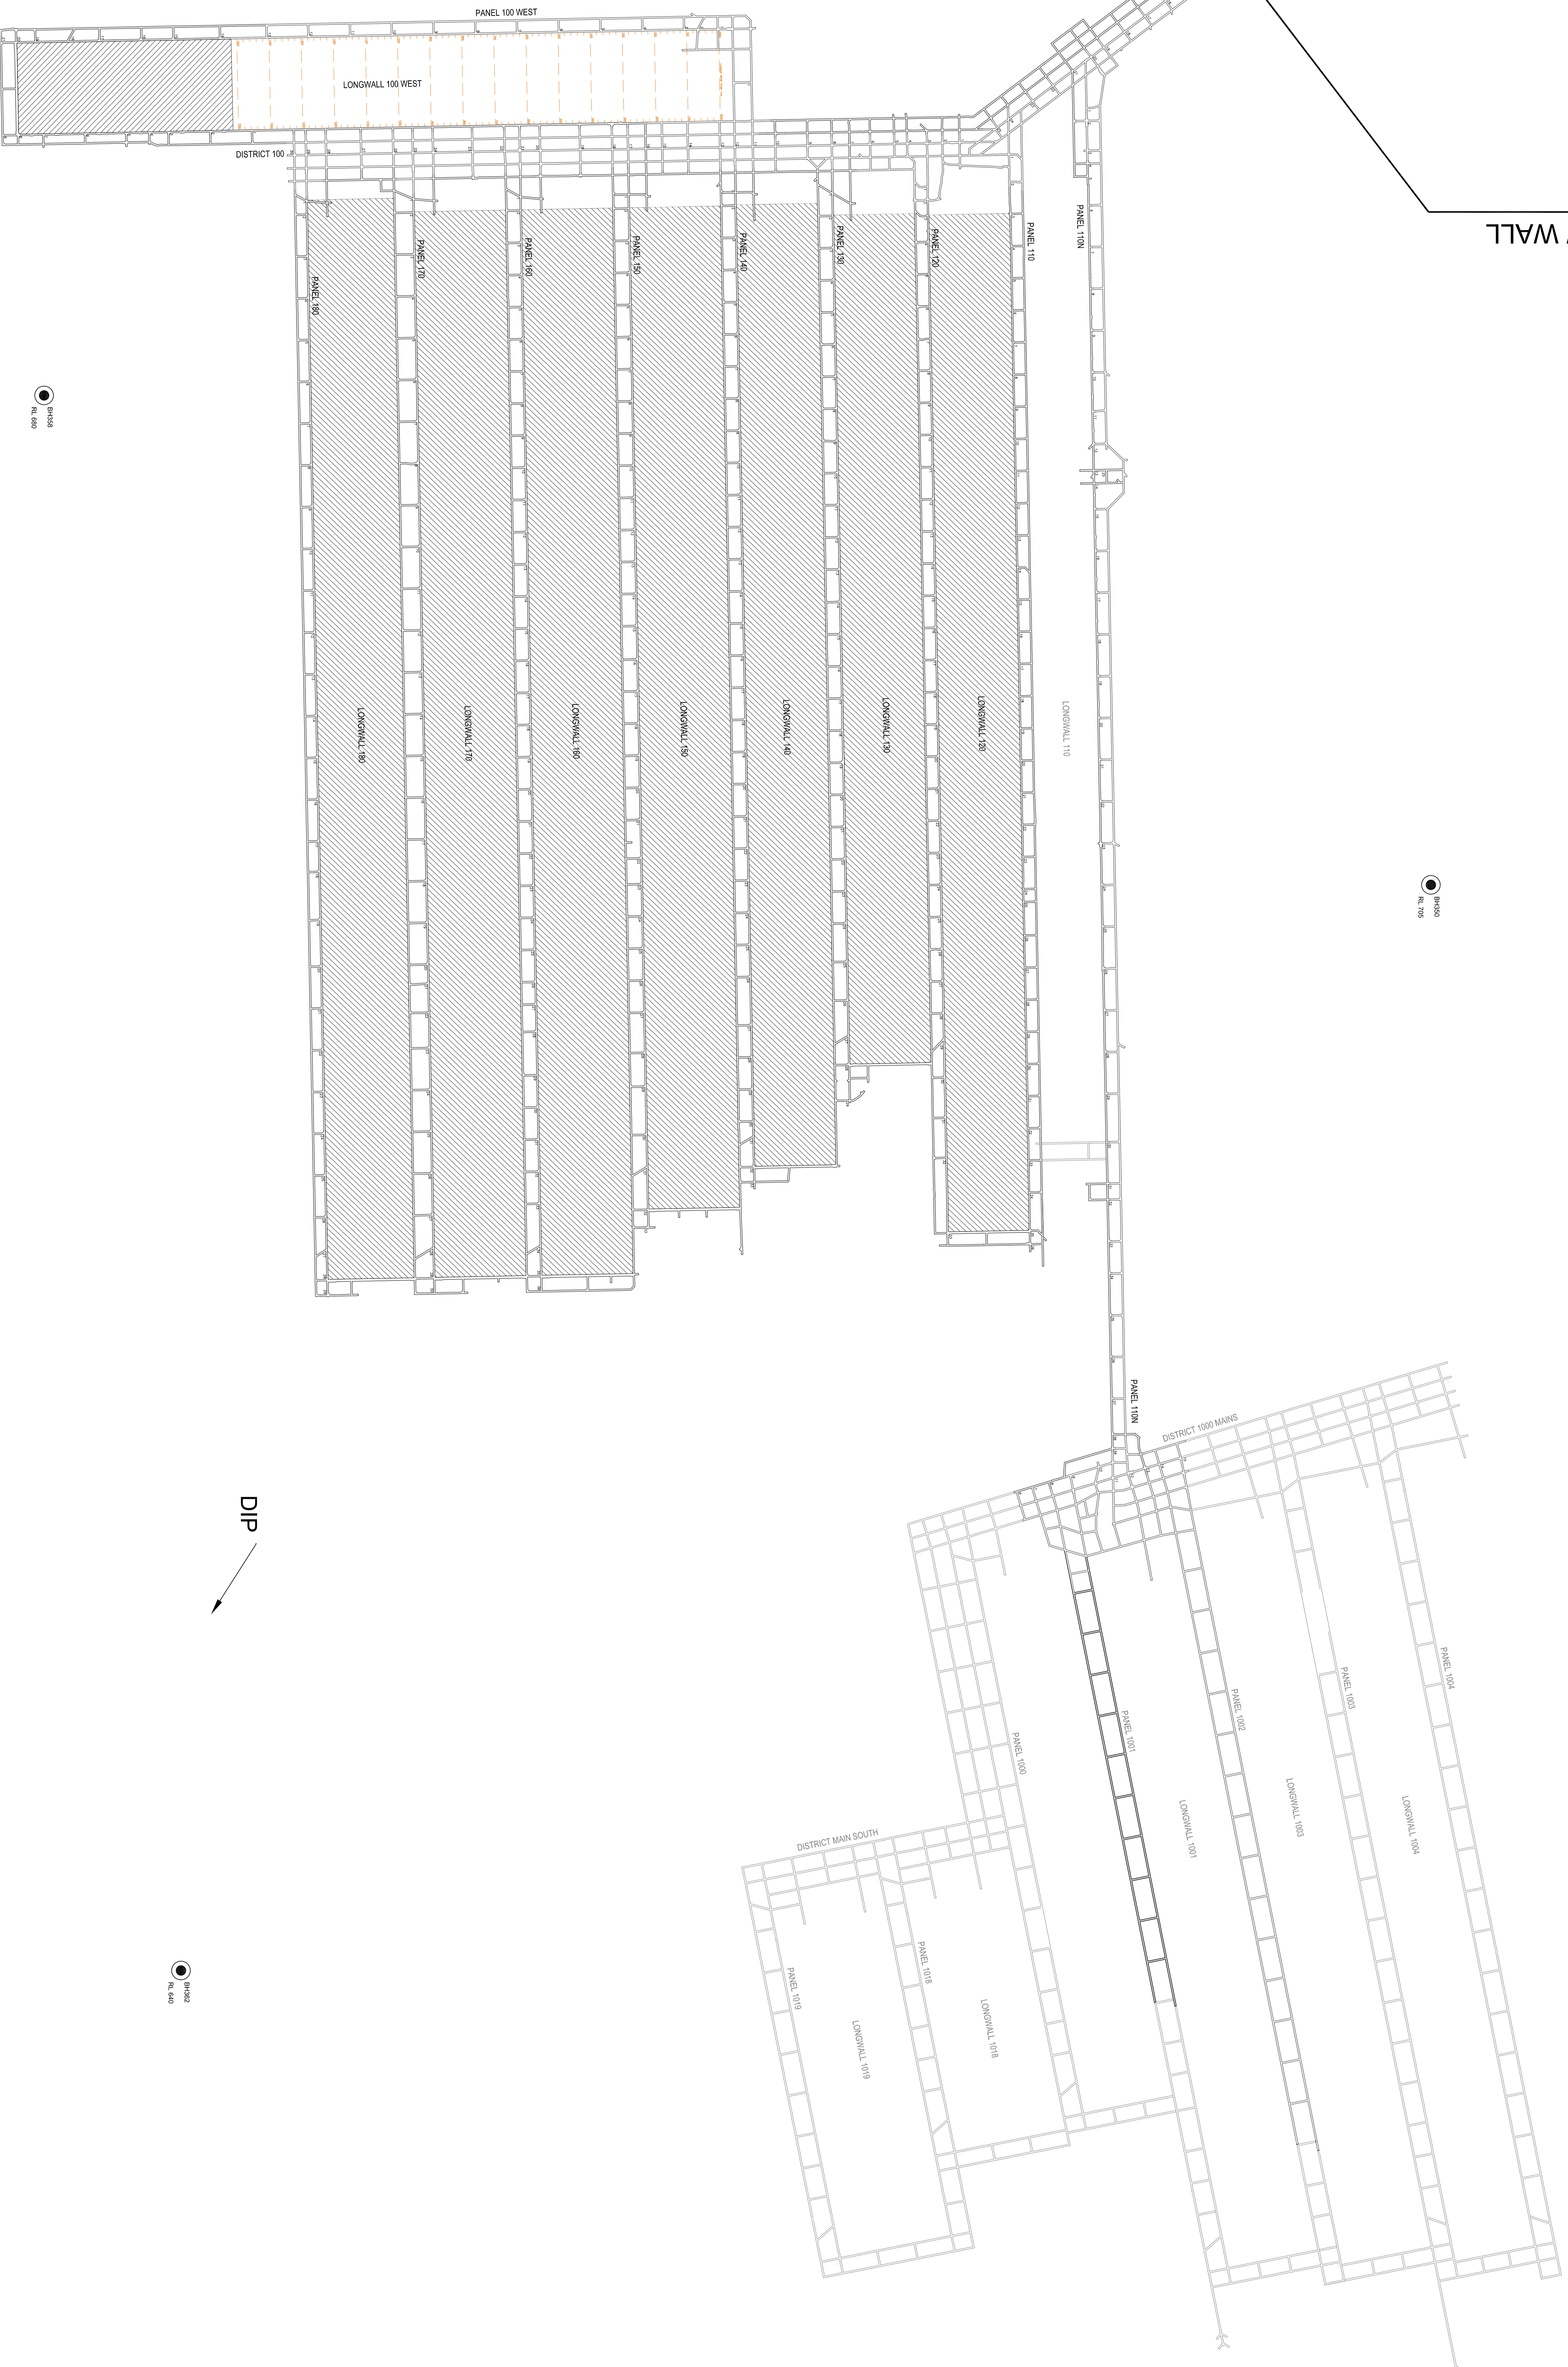

DIP

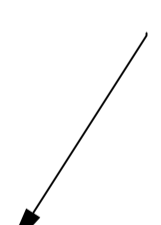

LEGEND

NOTE: The workings and scale shown on this plan are indicative only.
 Mine workings prior 2005 - refer to digital mine working plan.
 Current mine workings - refer to digital mine working plan.
 Any queries on the workings - refer to the survey department of Egan Colliery (Dungeness Mine).

DATE 14/08/2014

REFERENCE N15HAREP/JANSEGAN WORKINGS

SCALE AS SHOWN

EGAN COLLIERY
 WESTERN BAIN SEAM

